


EXPLANATION

- E— OVERHEAD ELECTRICAL
 —T— TELEPHONE/ CABLE TELEVISION
 —G— UNDERGROUND GAS LINE
 —W— WATER LINE
 —SS— SANITARY SEWER
 MH ○ SANITARY SEWER MANHOLE
 WM □ WATER METER
 RR □ REST ROOM
 FAU □ FORCED AIR UNIT
 B-1 BORING/WELL POINT LOCATION
 (JULY 16, 1998)
 B-101 BORING/WELL POINT LOCATION
 (MARCH 25, 1999)
 B-205 BORING/WELL POINT LOCATION
 (SEPTEMBER 7, 1999)
 (NOVEMBER 12, 1999)
 MW-2 MONITORING WELL LOCATION

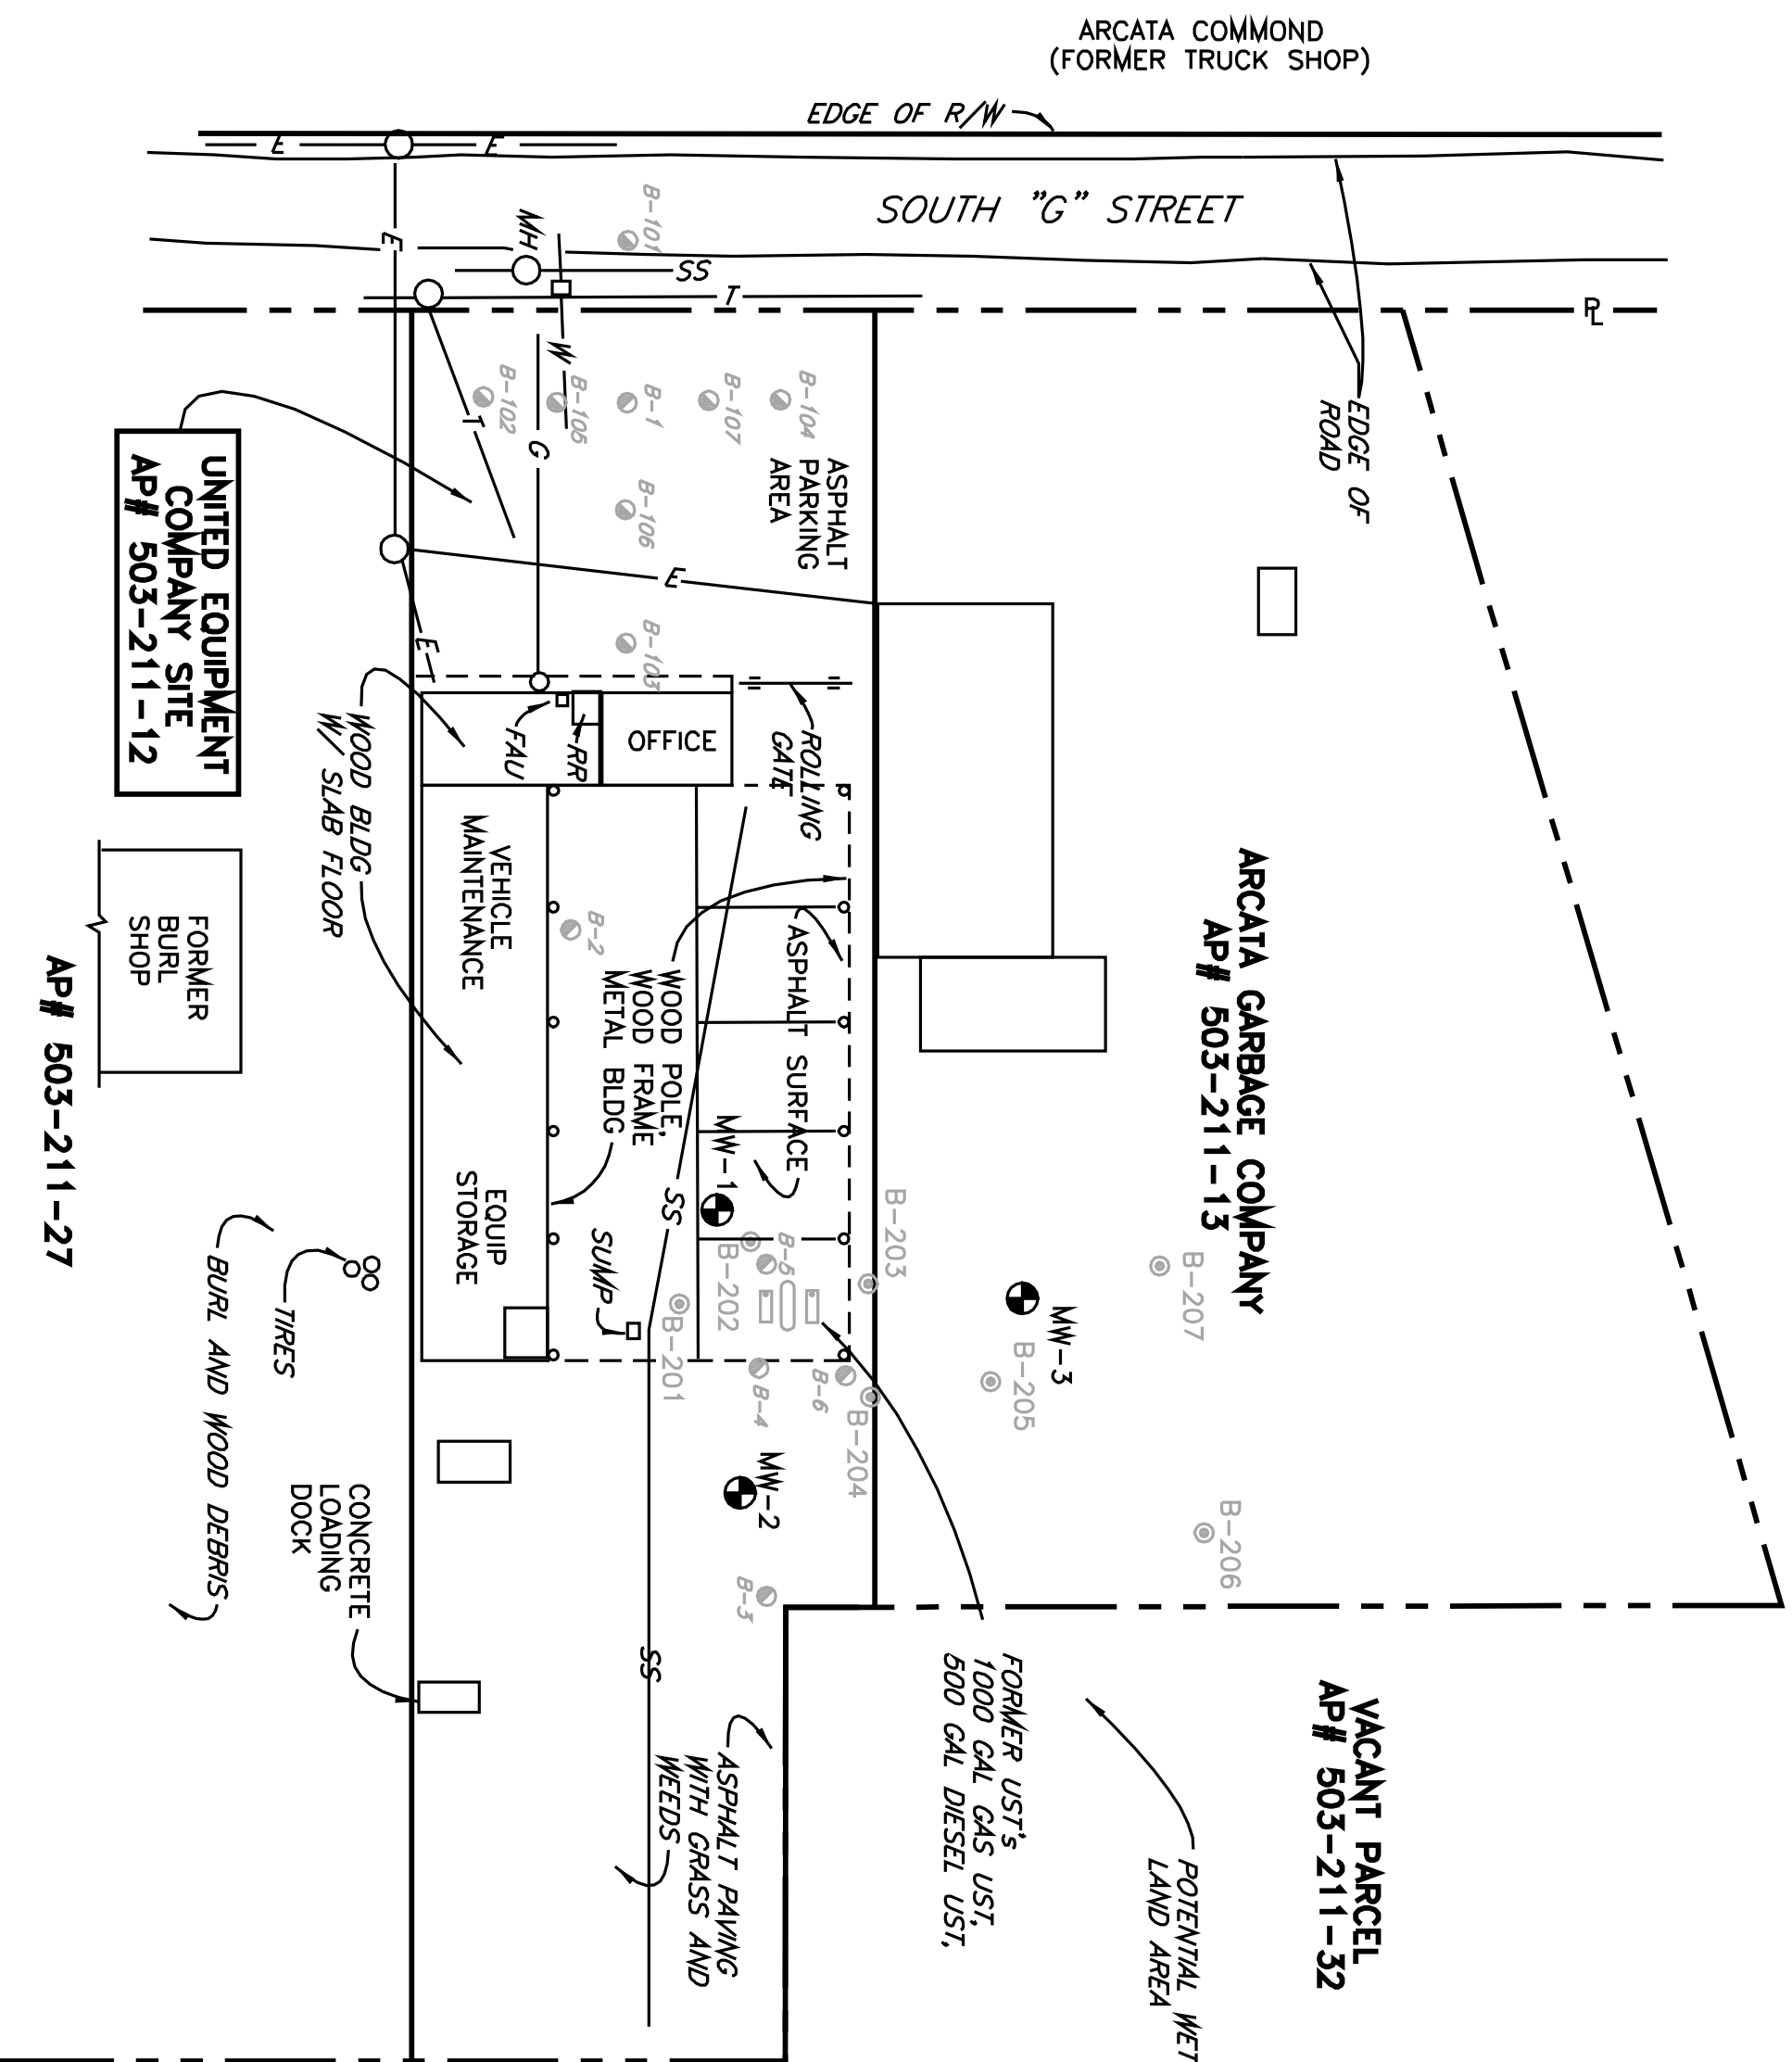

**AP# 503-211-21
VACANT PARCEL
W/ MISCELLANEOUS
STORAGE OF MATERIAL
AND DEBRIS**

ALL LOCATIONS ARE APPROXIMATE

UNITED EQUIPMENT COMPANY
ARCATA CALIFORNIA

SITE PLAN WITH SOIL BORING AND MONITORING WELL LOCATIONS

SHN 098294
MARCH, 2002

HS

FIGURE 1

НОРГОА-СИСТАРК